



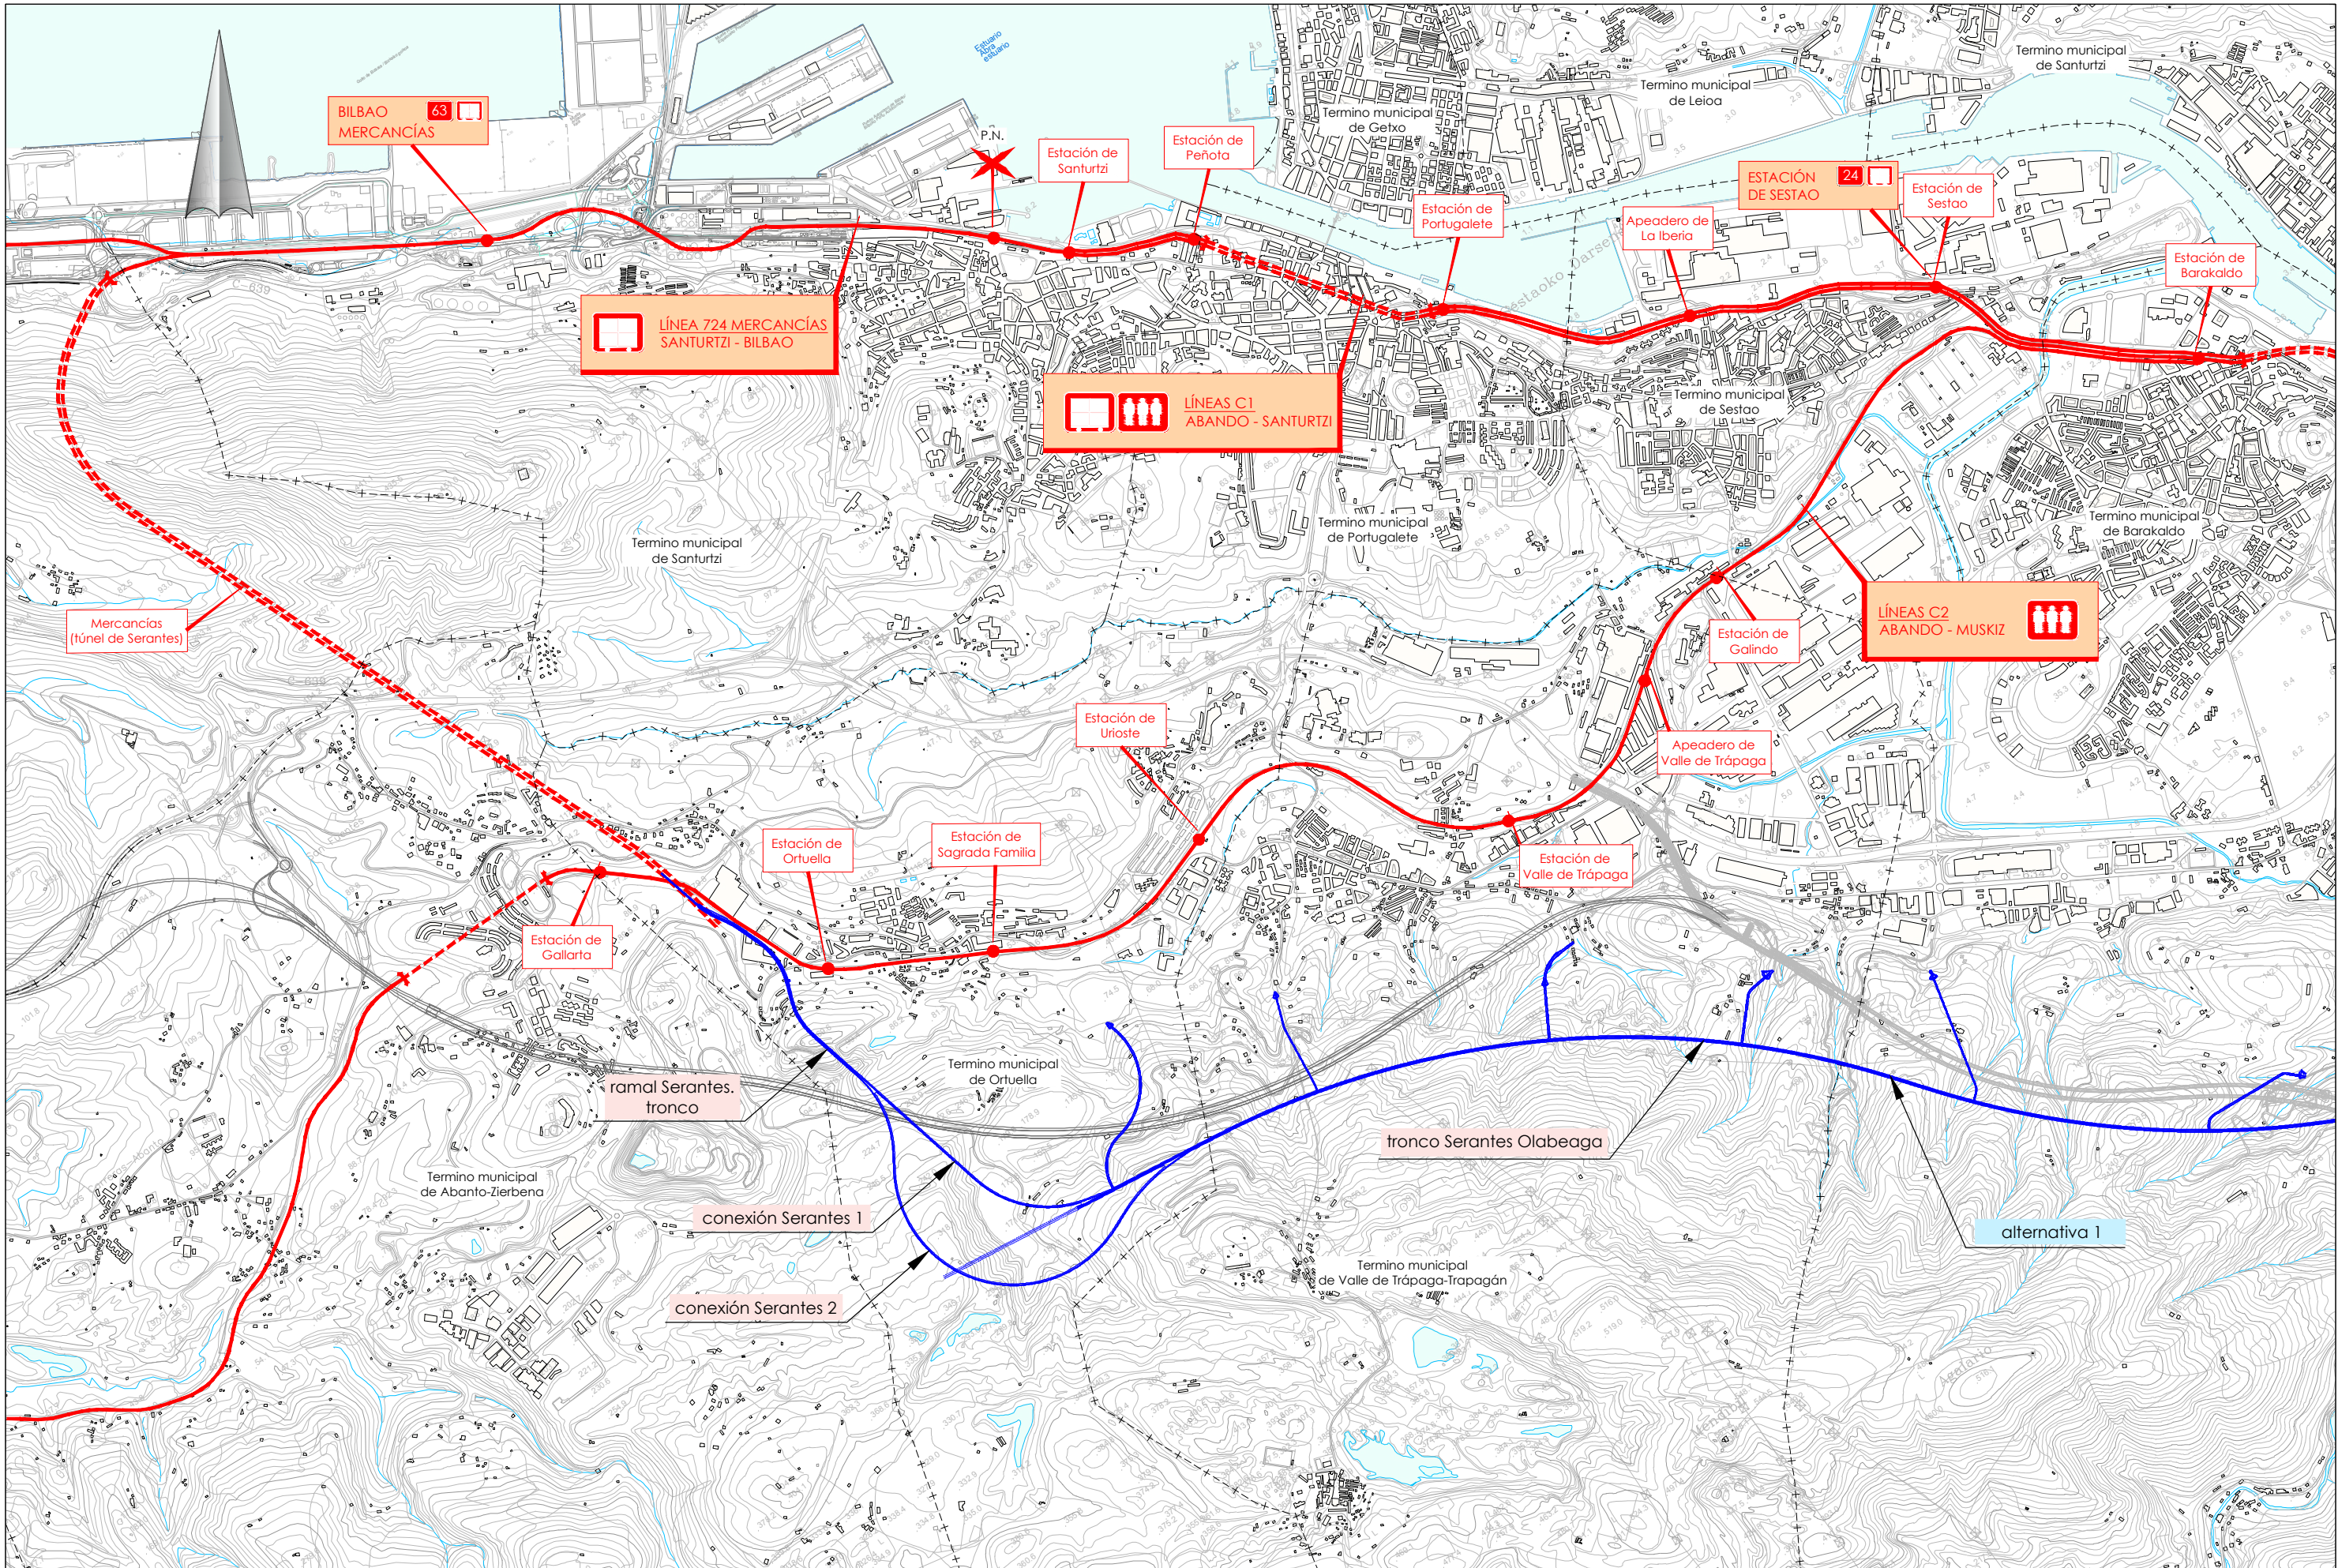


P:\Vivos\X0000046\PLANOS\03-Estudio Informativo\02-plantas generales\02-01-02H01-02PGEF.dwg

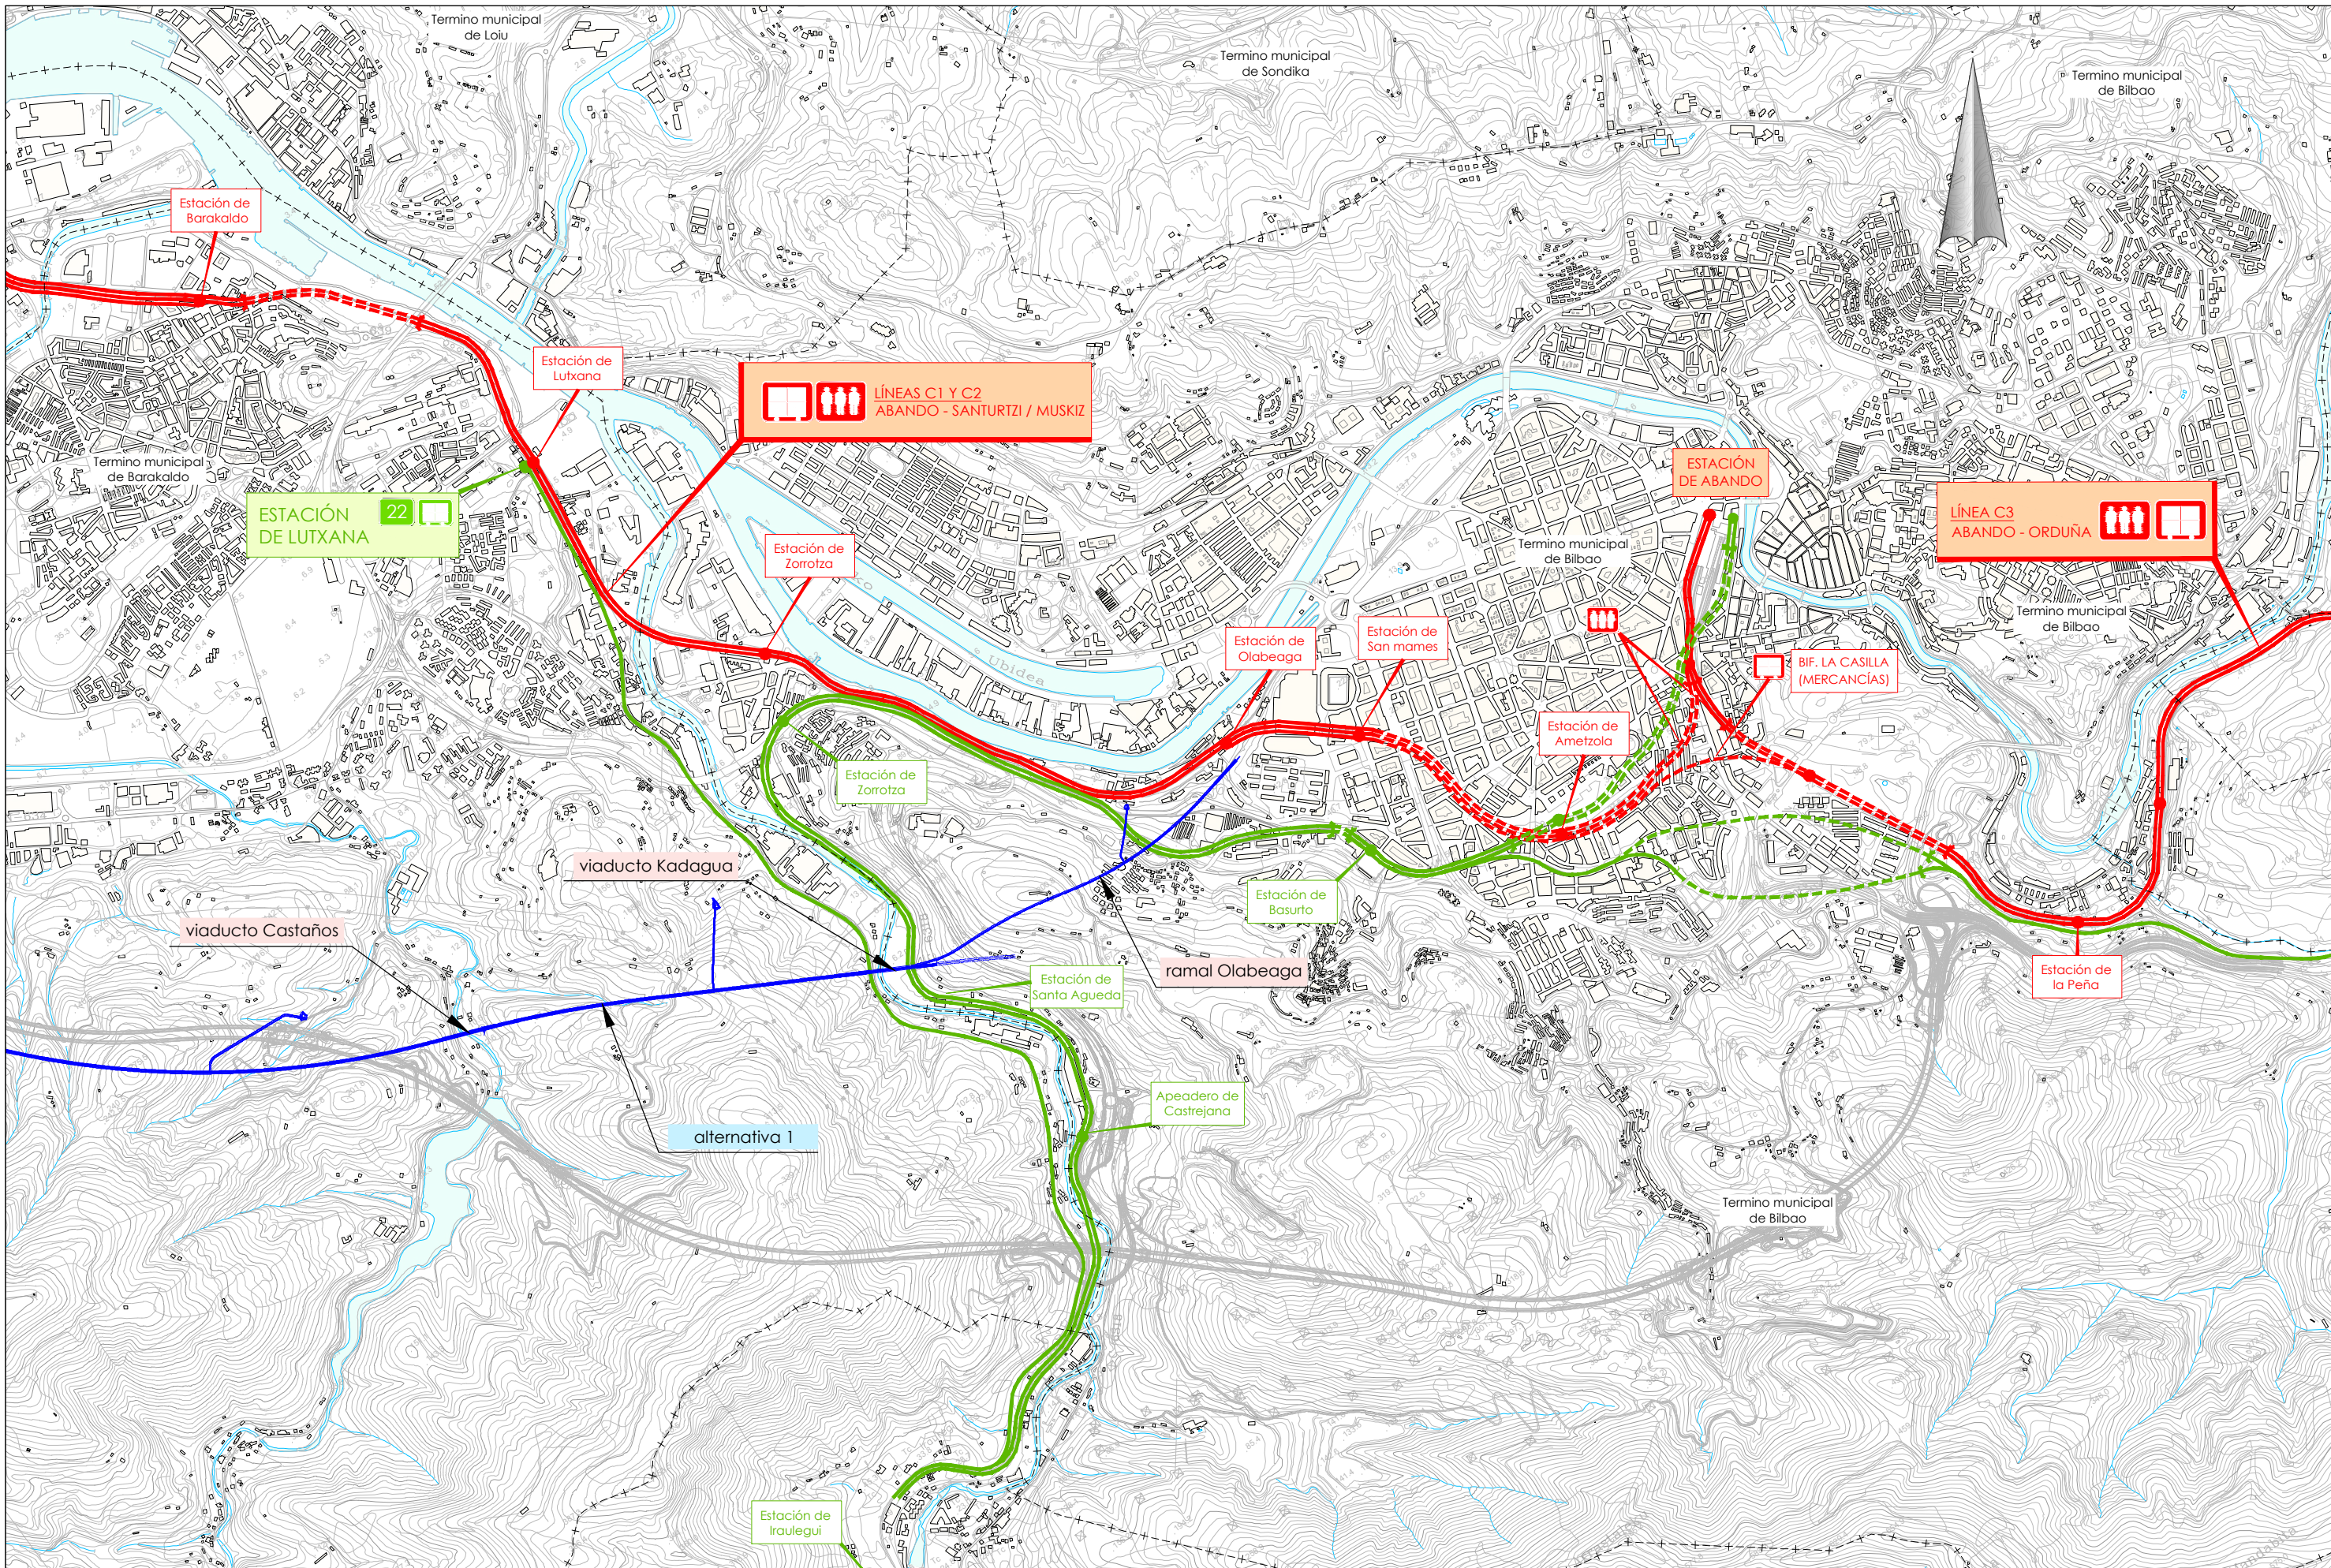

P:\vivas\X0000046\PLANOS\03-Estudio Informativo\02 plantas generales\02-01-02\H01-02PGEF.dwg




P:\vivas\X0000048\PLANOS\03-Estudio Informativo\02-plantas generales\02-02101-03PCE.dwg

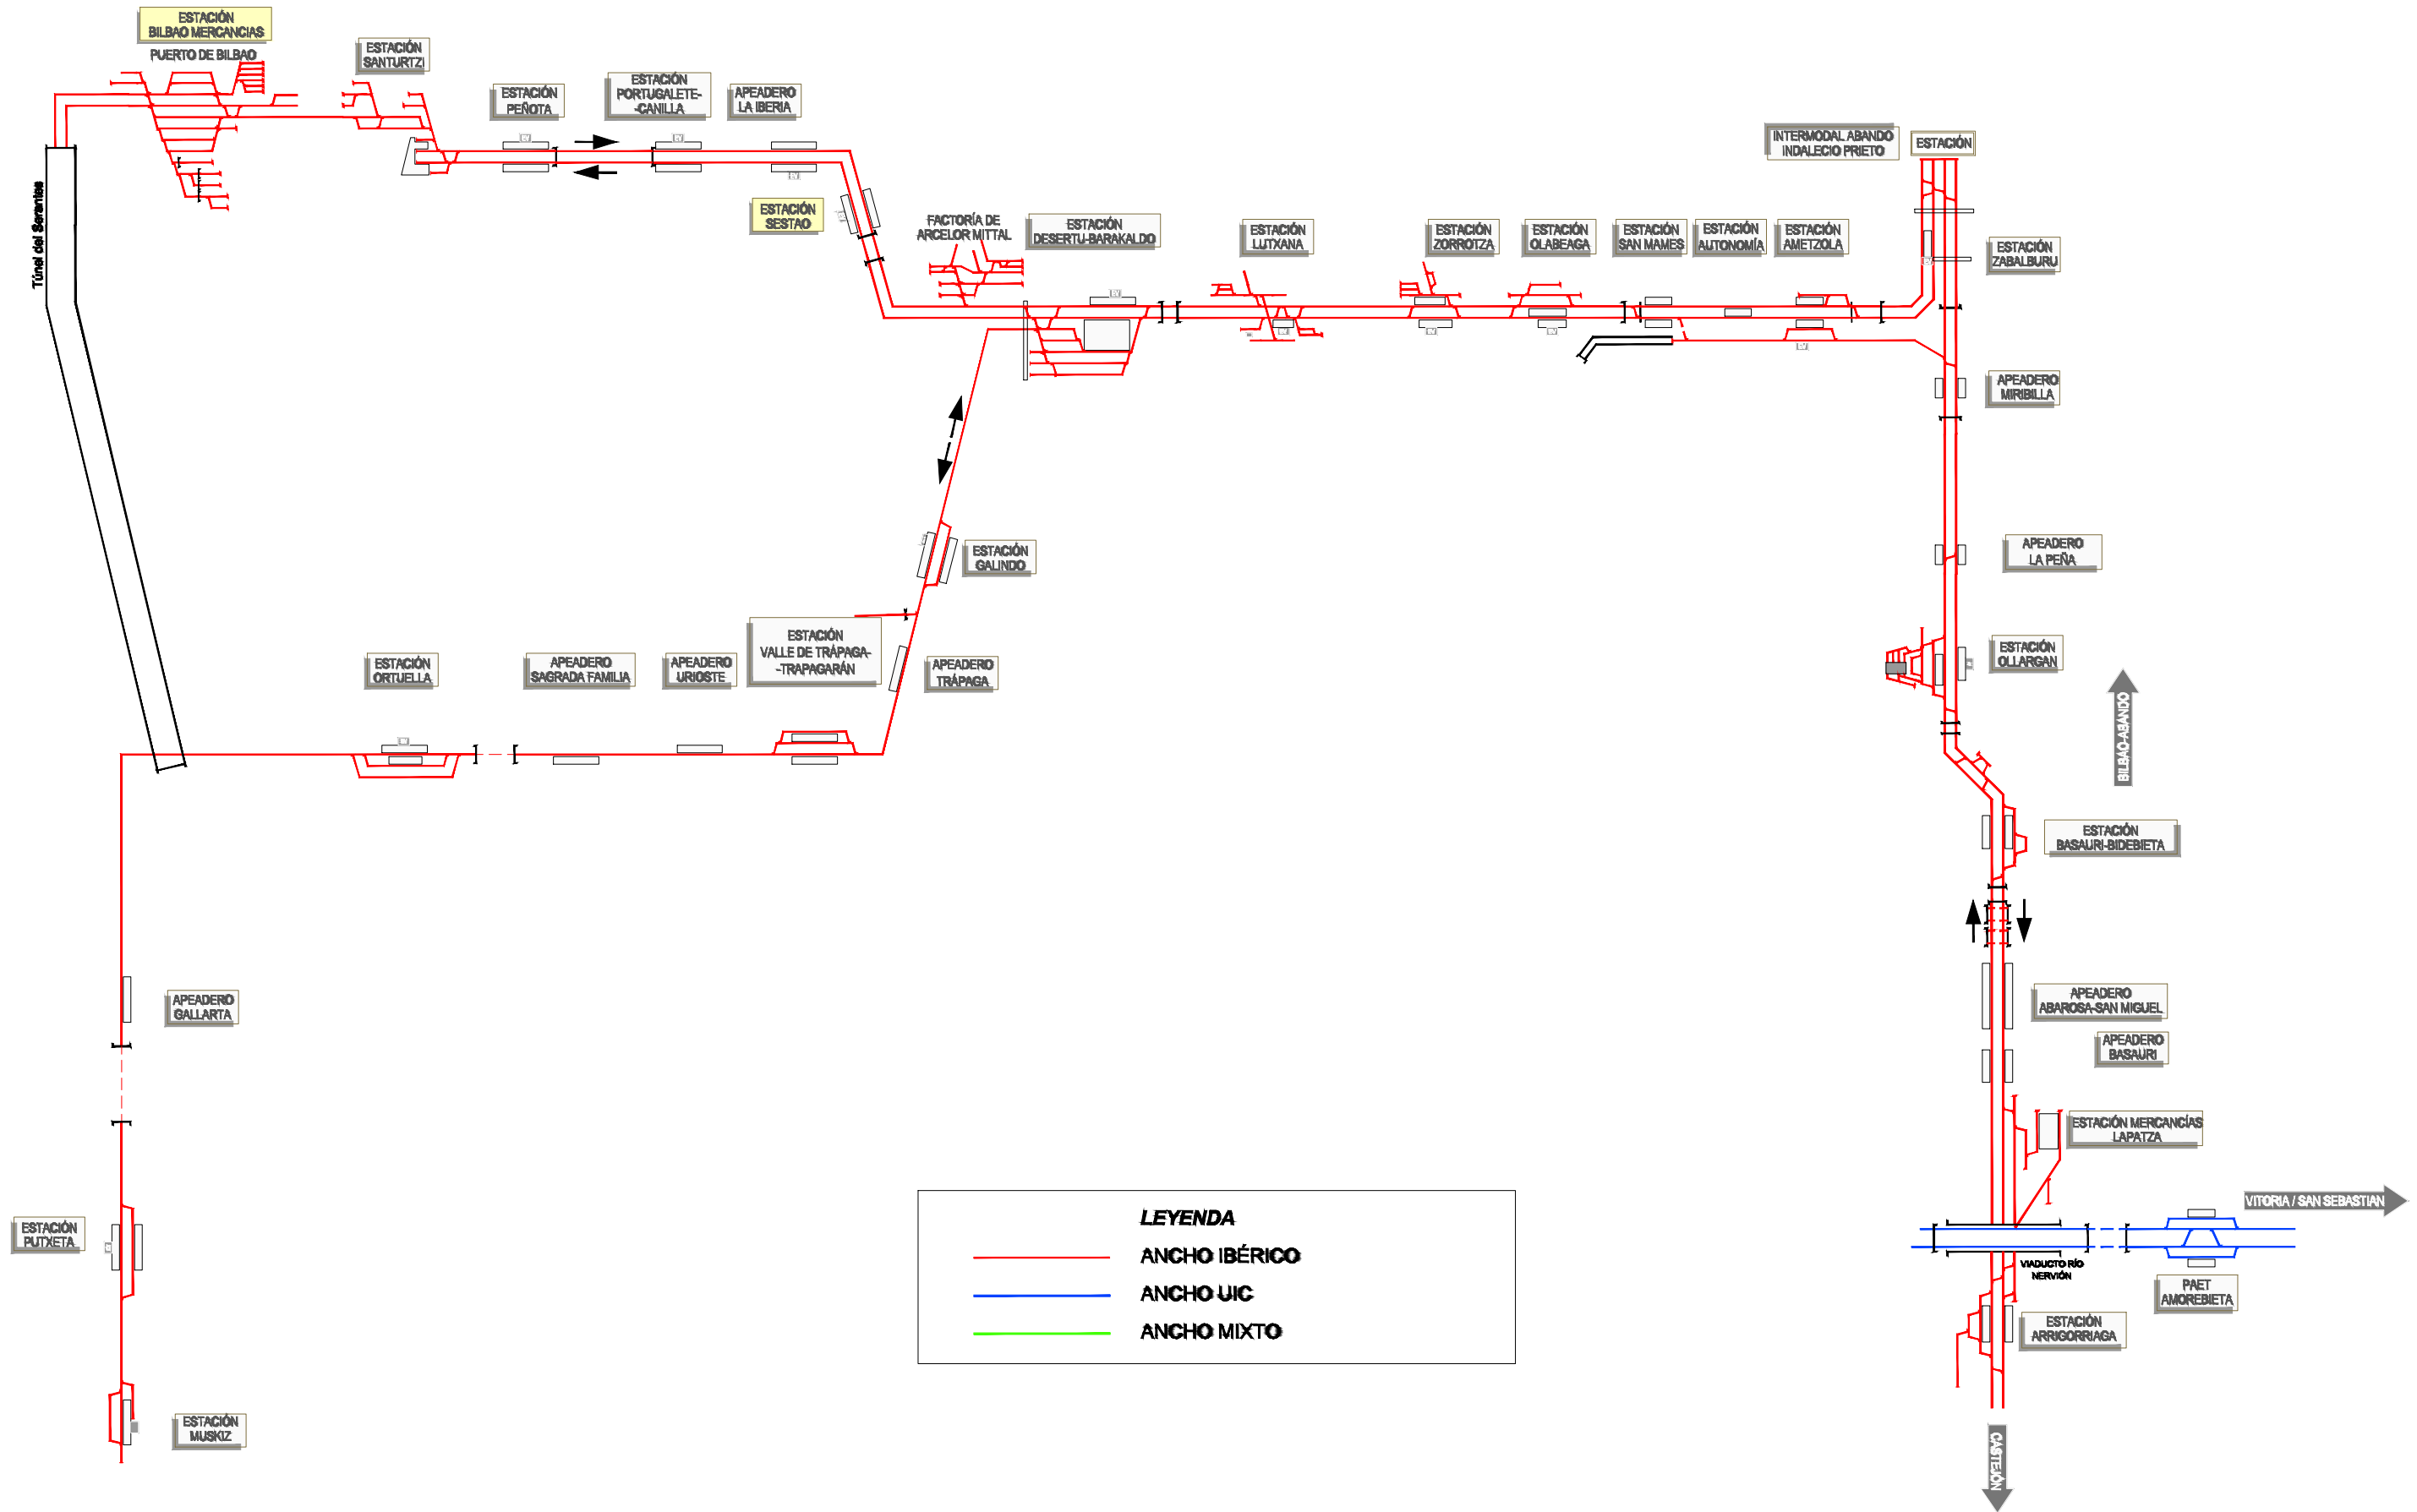


LEYENDA

- ANCHO IBÉRICO
- ANCHO UIC
- ANCHO MIXTO


P:\vivas\X0000048\PLANOS\03-Estudio Informativo\02-plantas generales\02-02101-03PGCEI.dwg

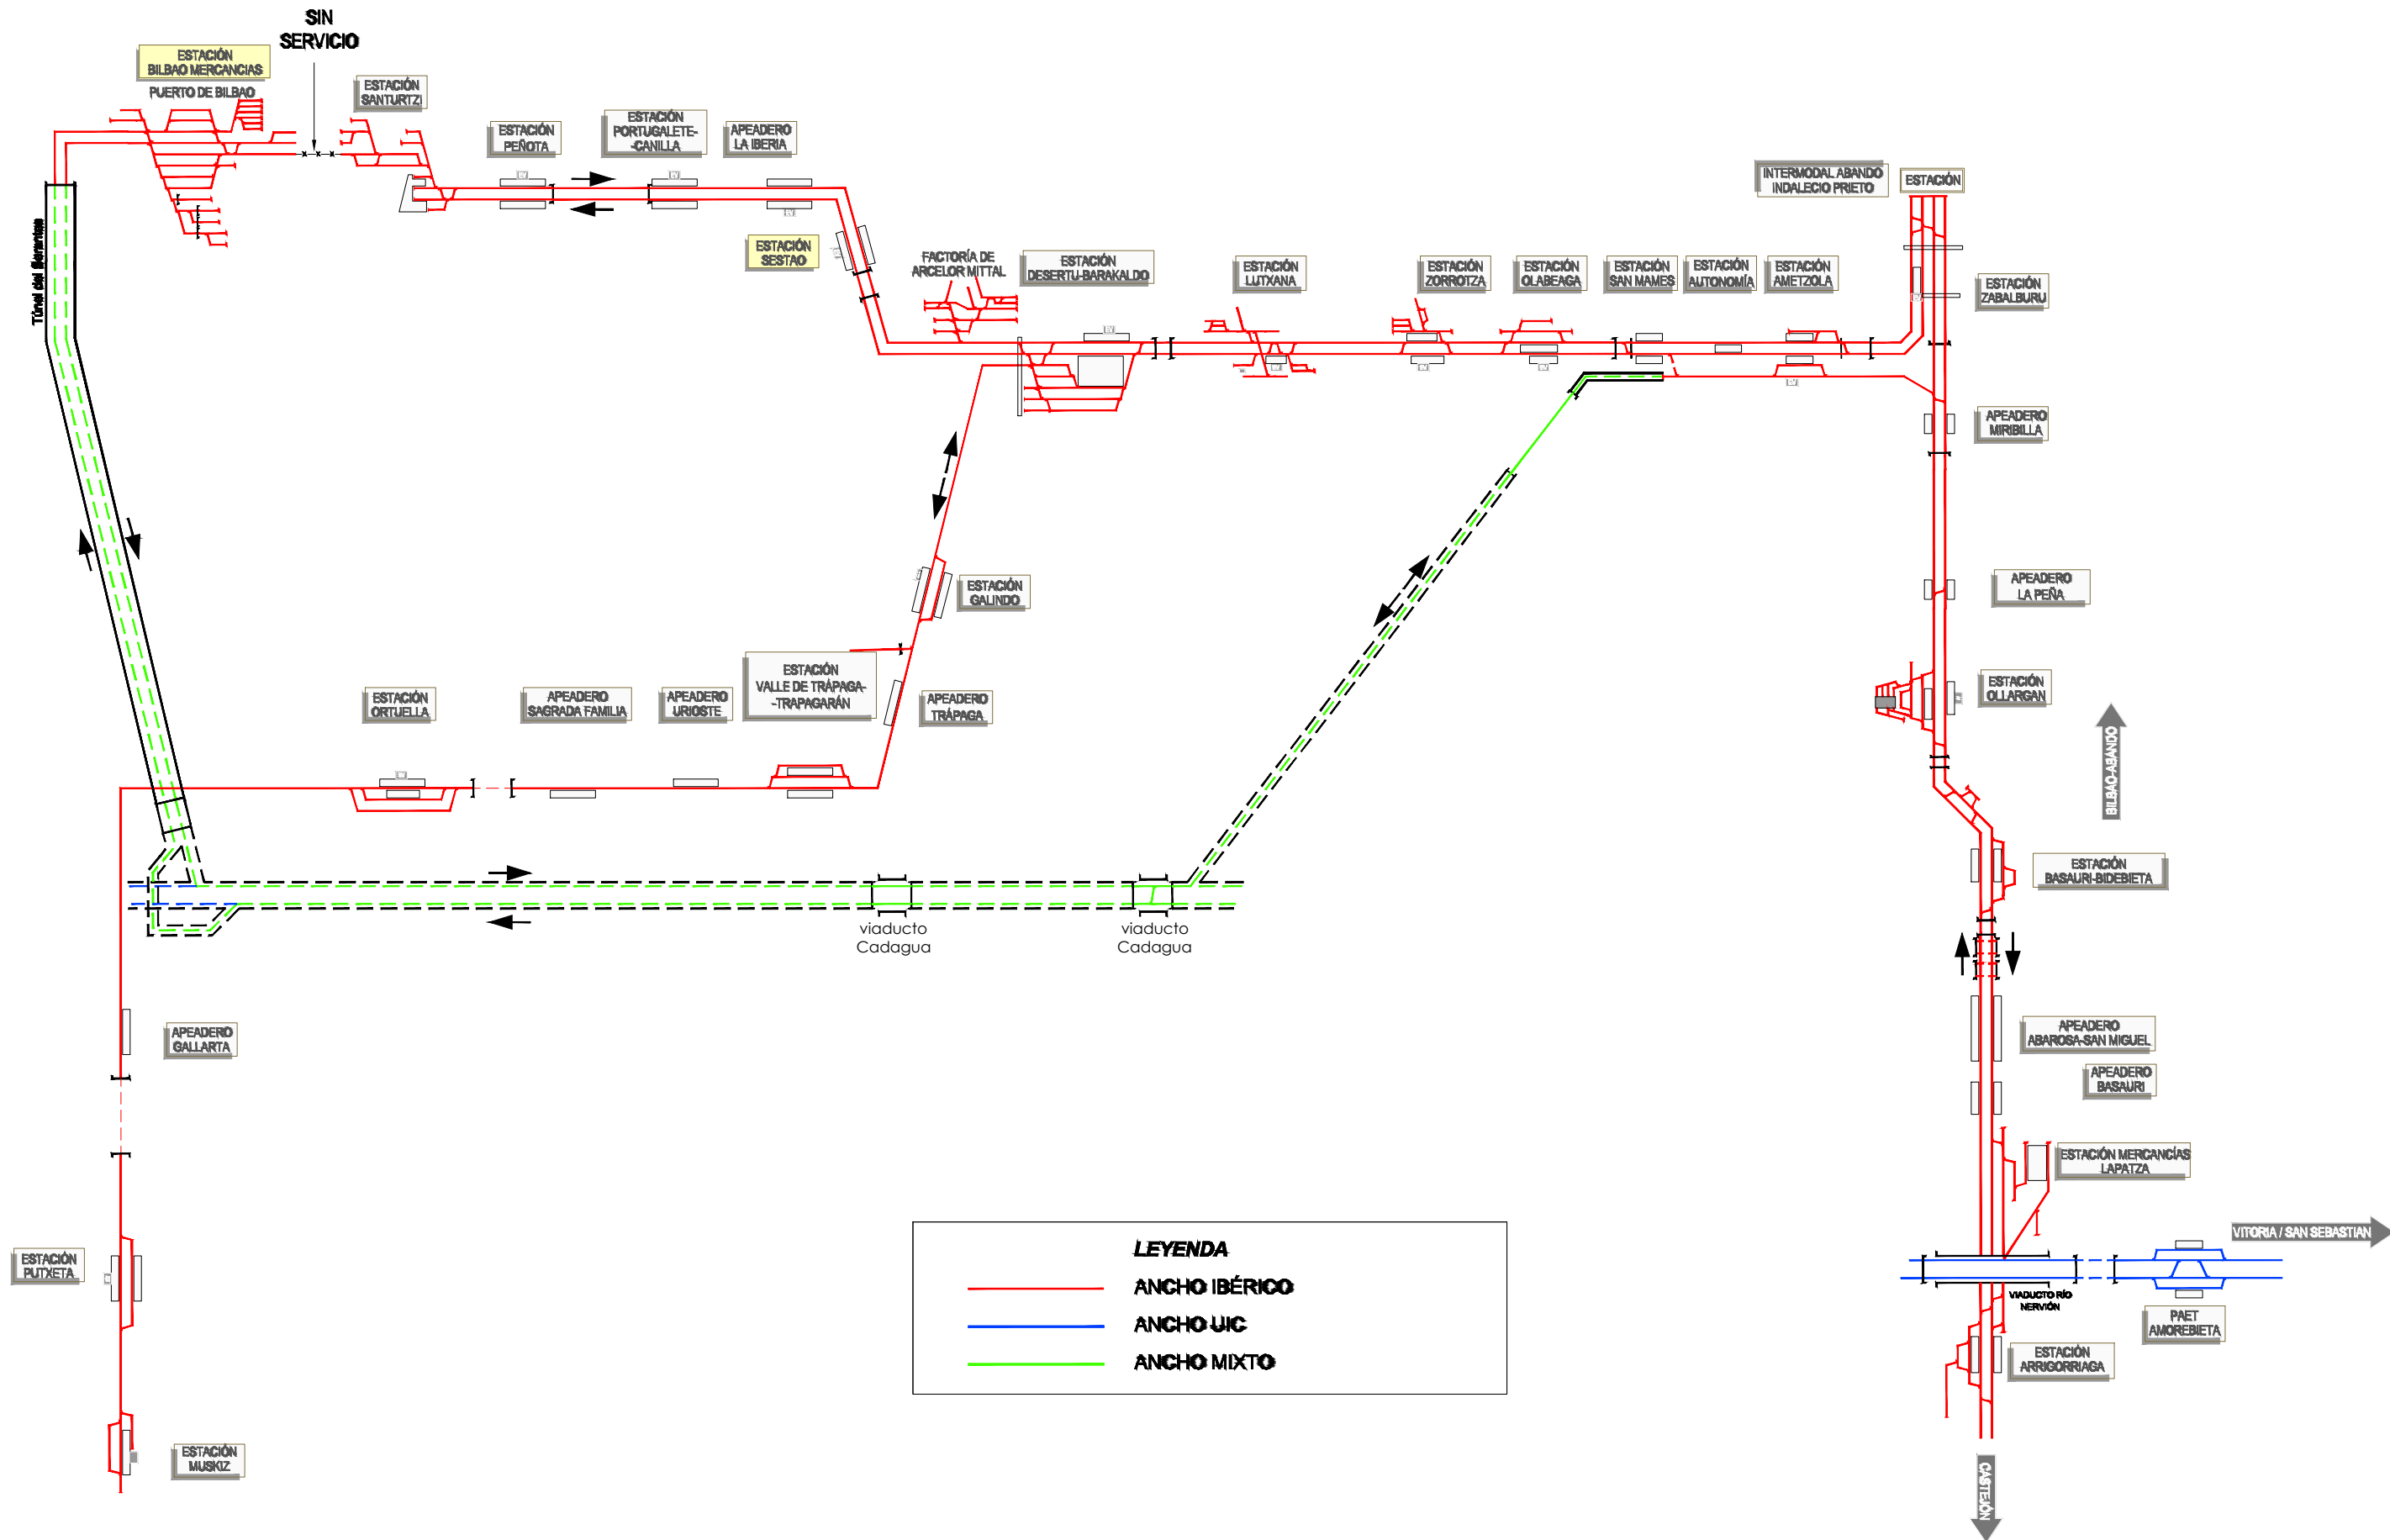

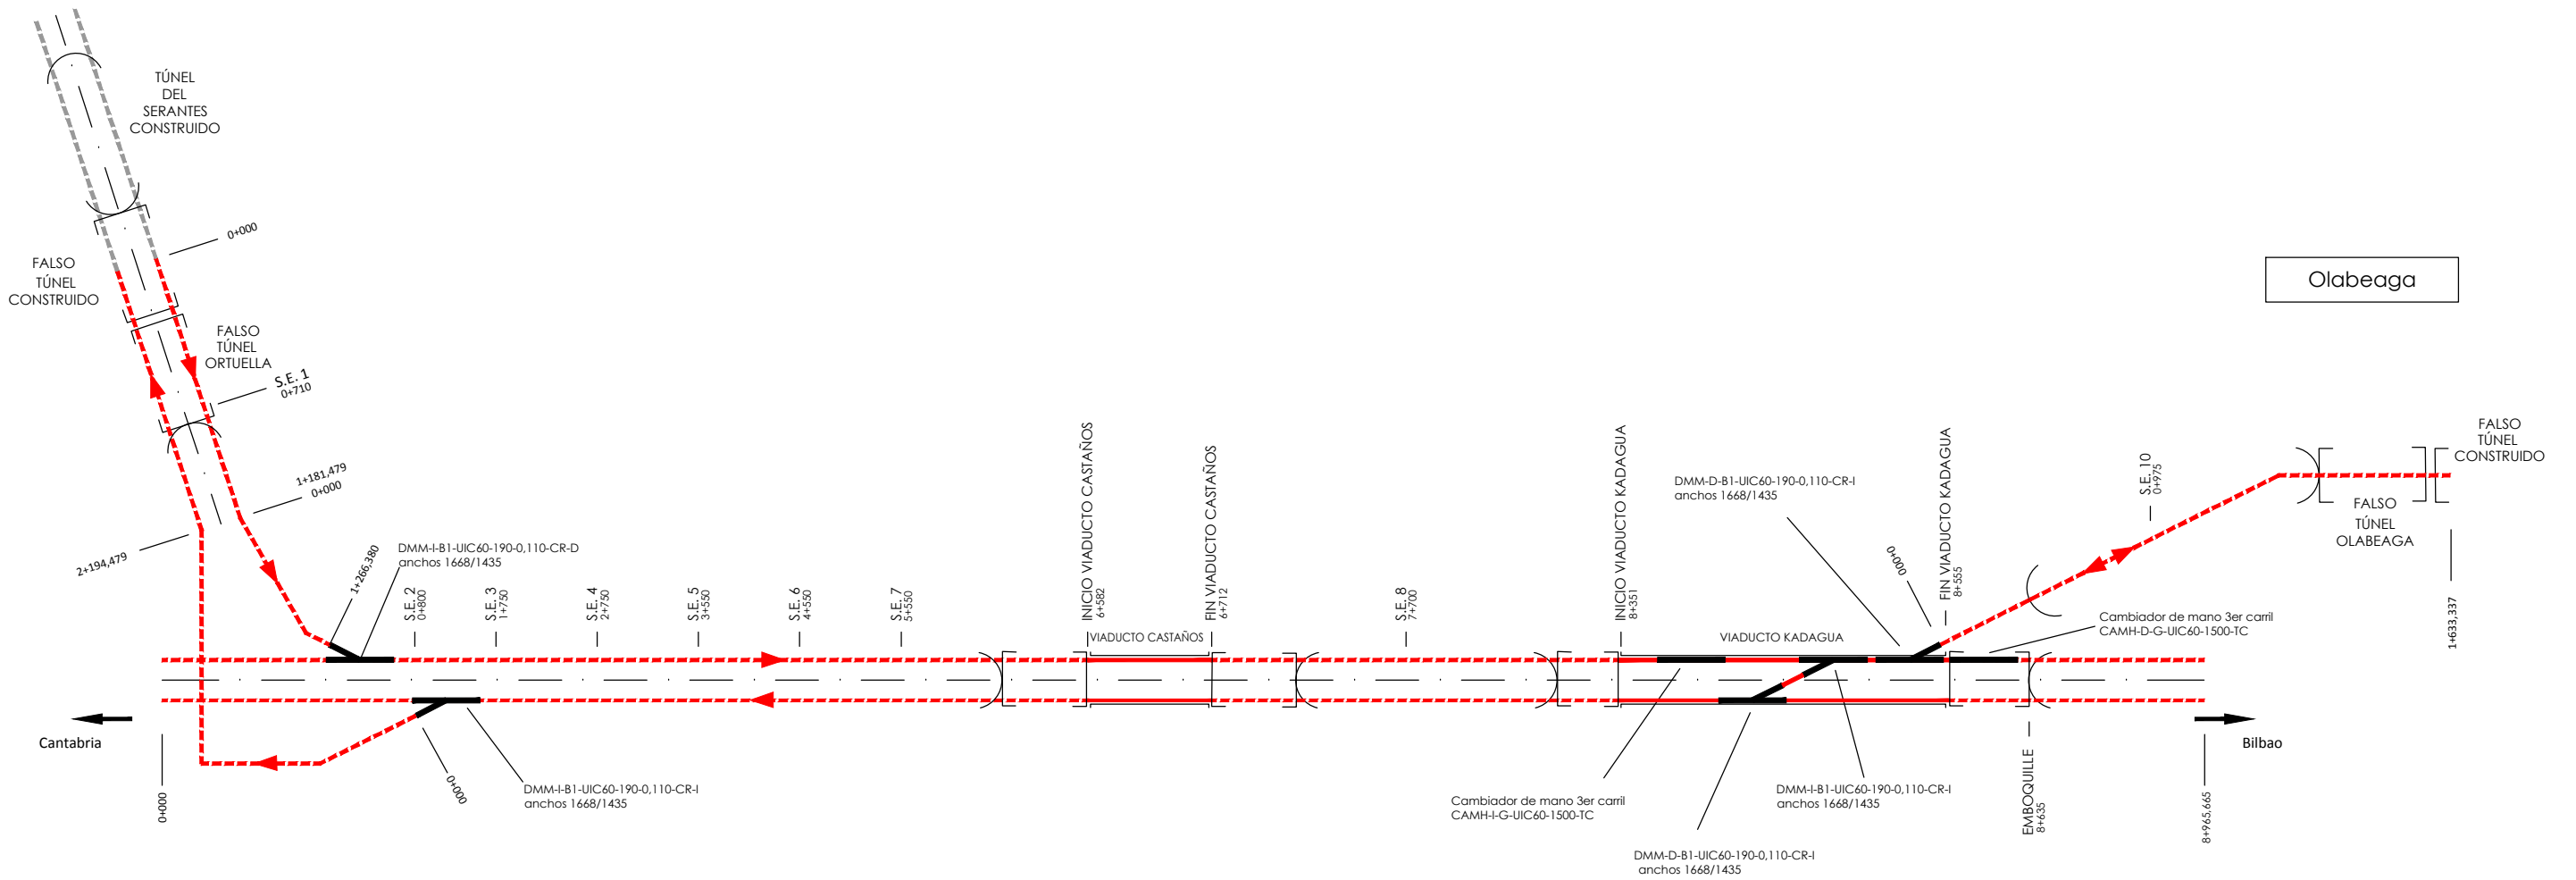


P:\Vivos\X0000048\PLANOS\03-Estudio Informativo\02-plantas generales\02-02h01-03PGCEf.dwg

P:\vivas\X0000048\PLANOS\03-Estudio Informativo\02-plantas generales\02-02101-03PGCEI.dwg

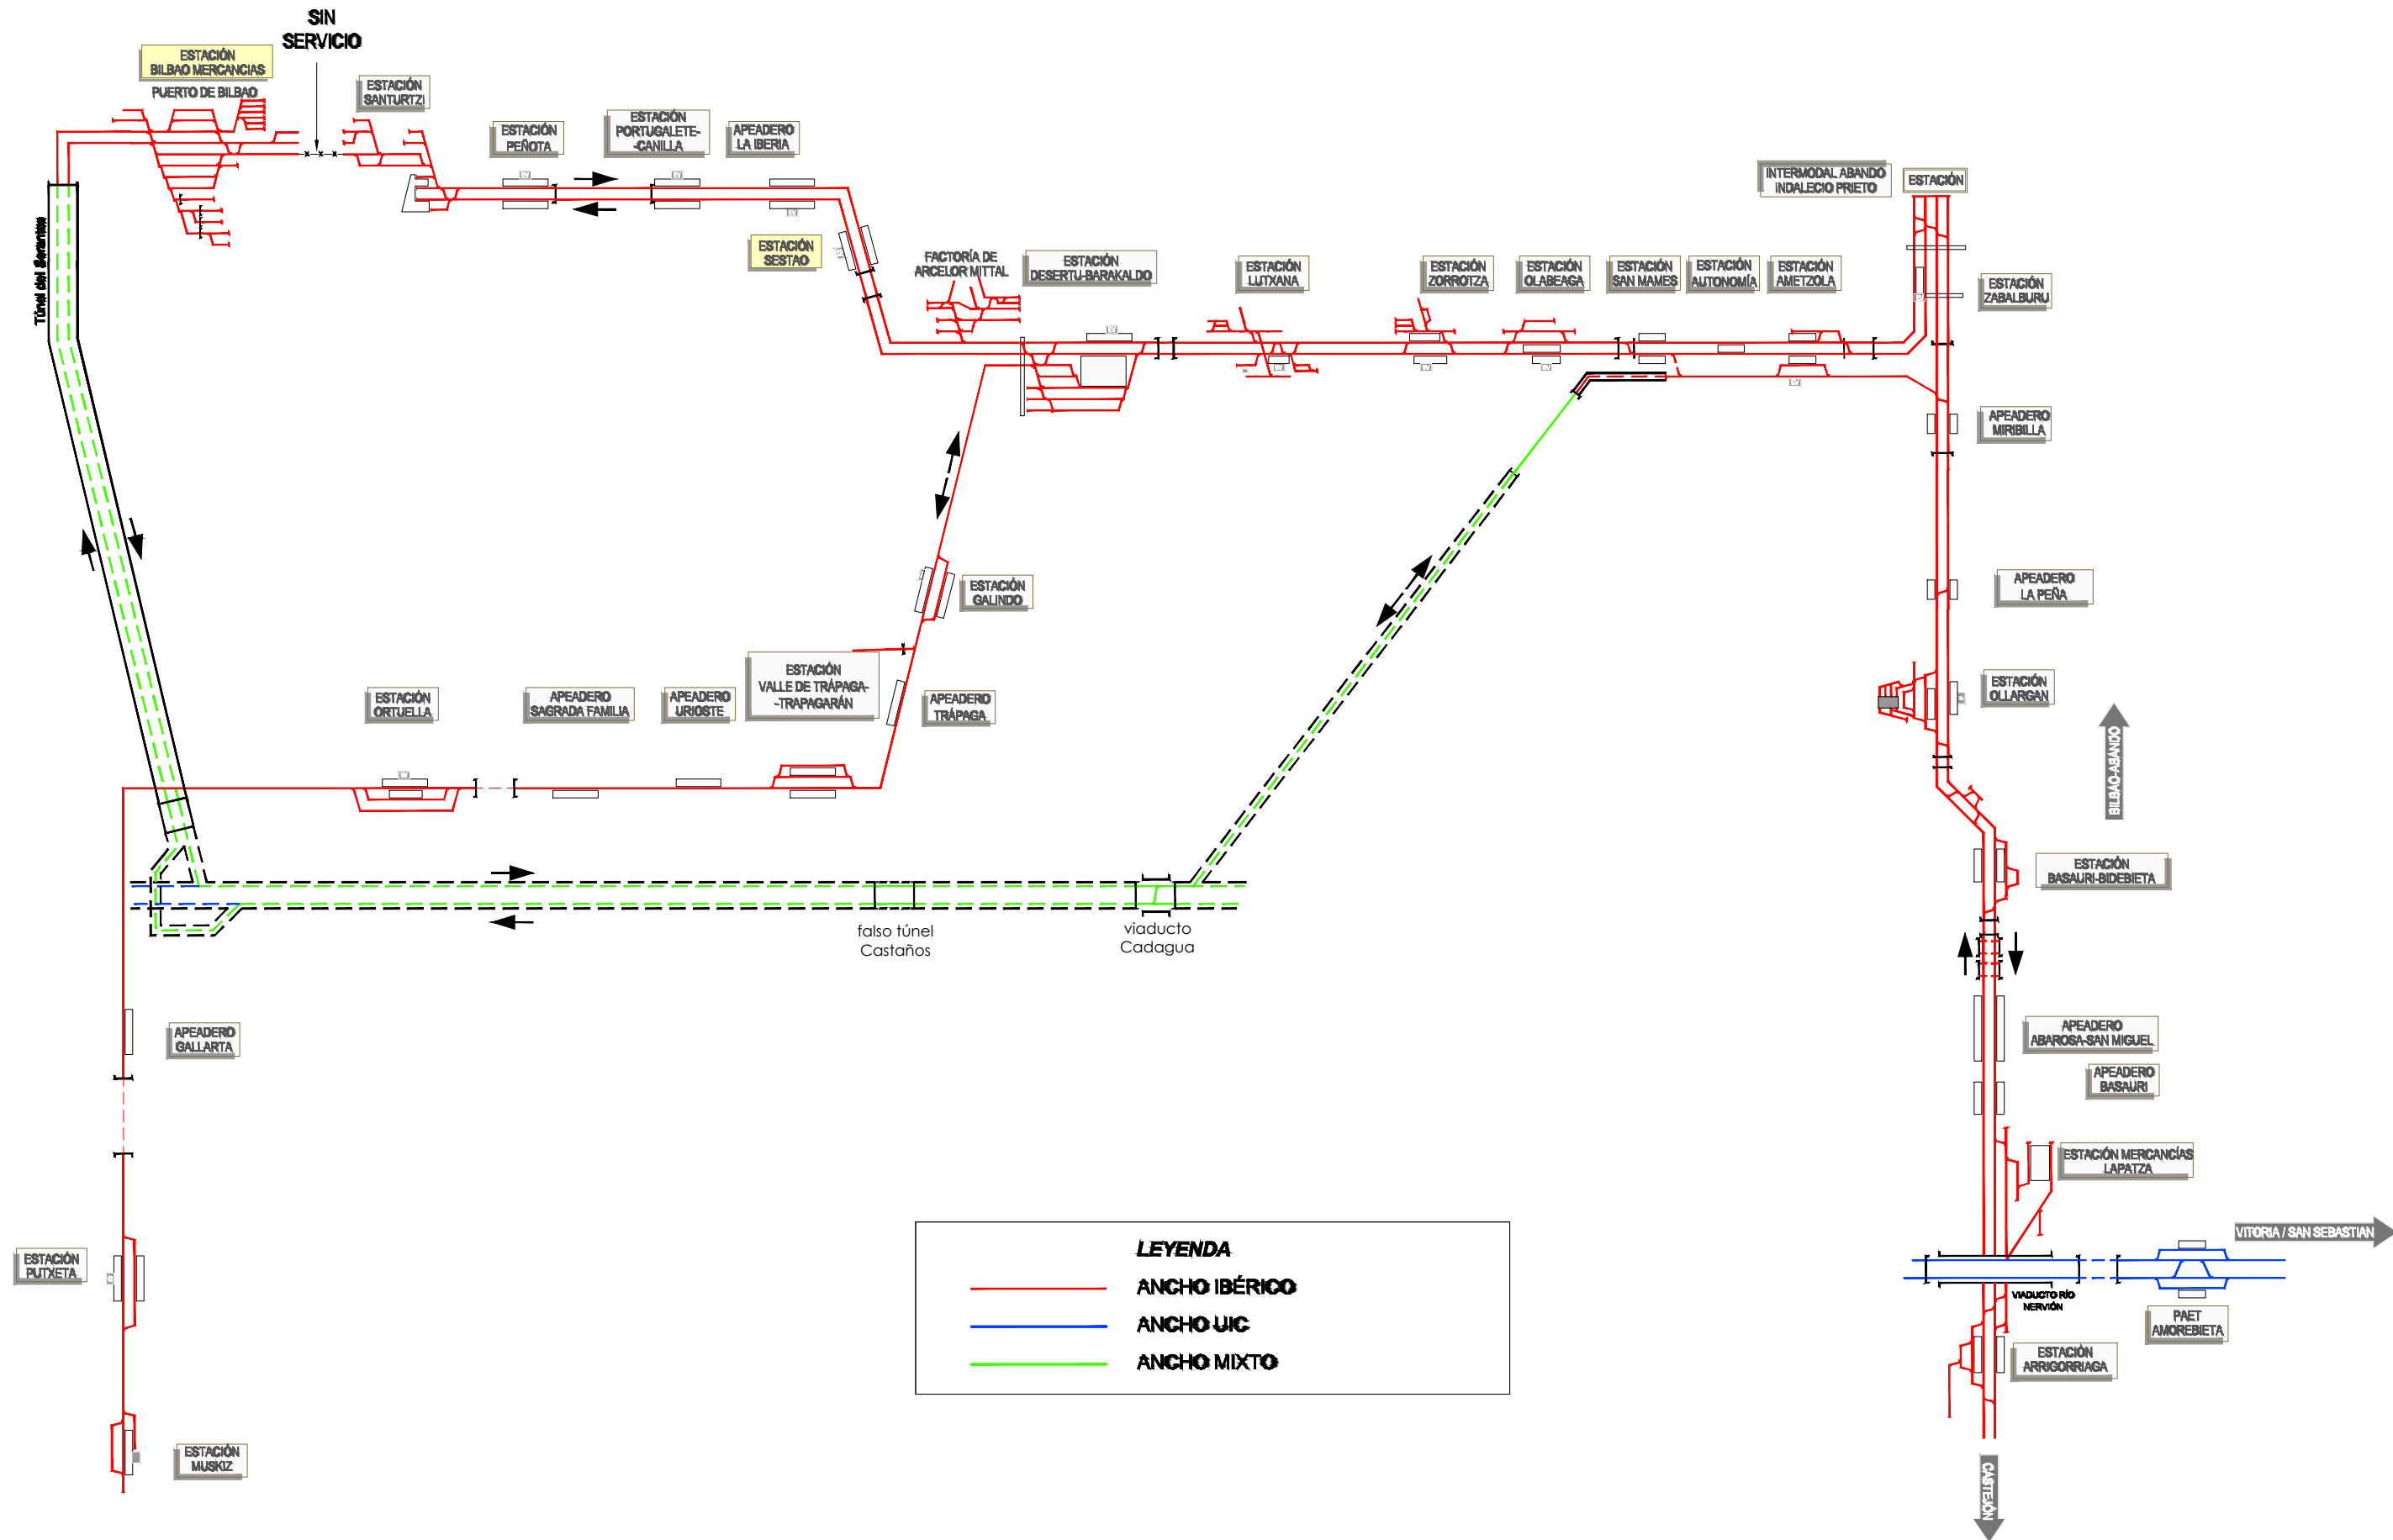

LEYENDA

- ANCHO IBÉRICO
- ANCHO UIC
- ANCHO MIXTO

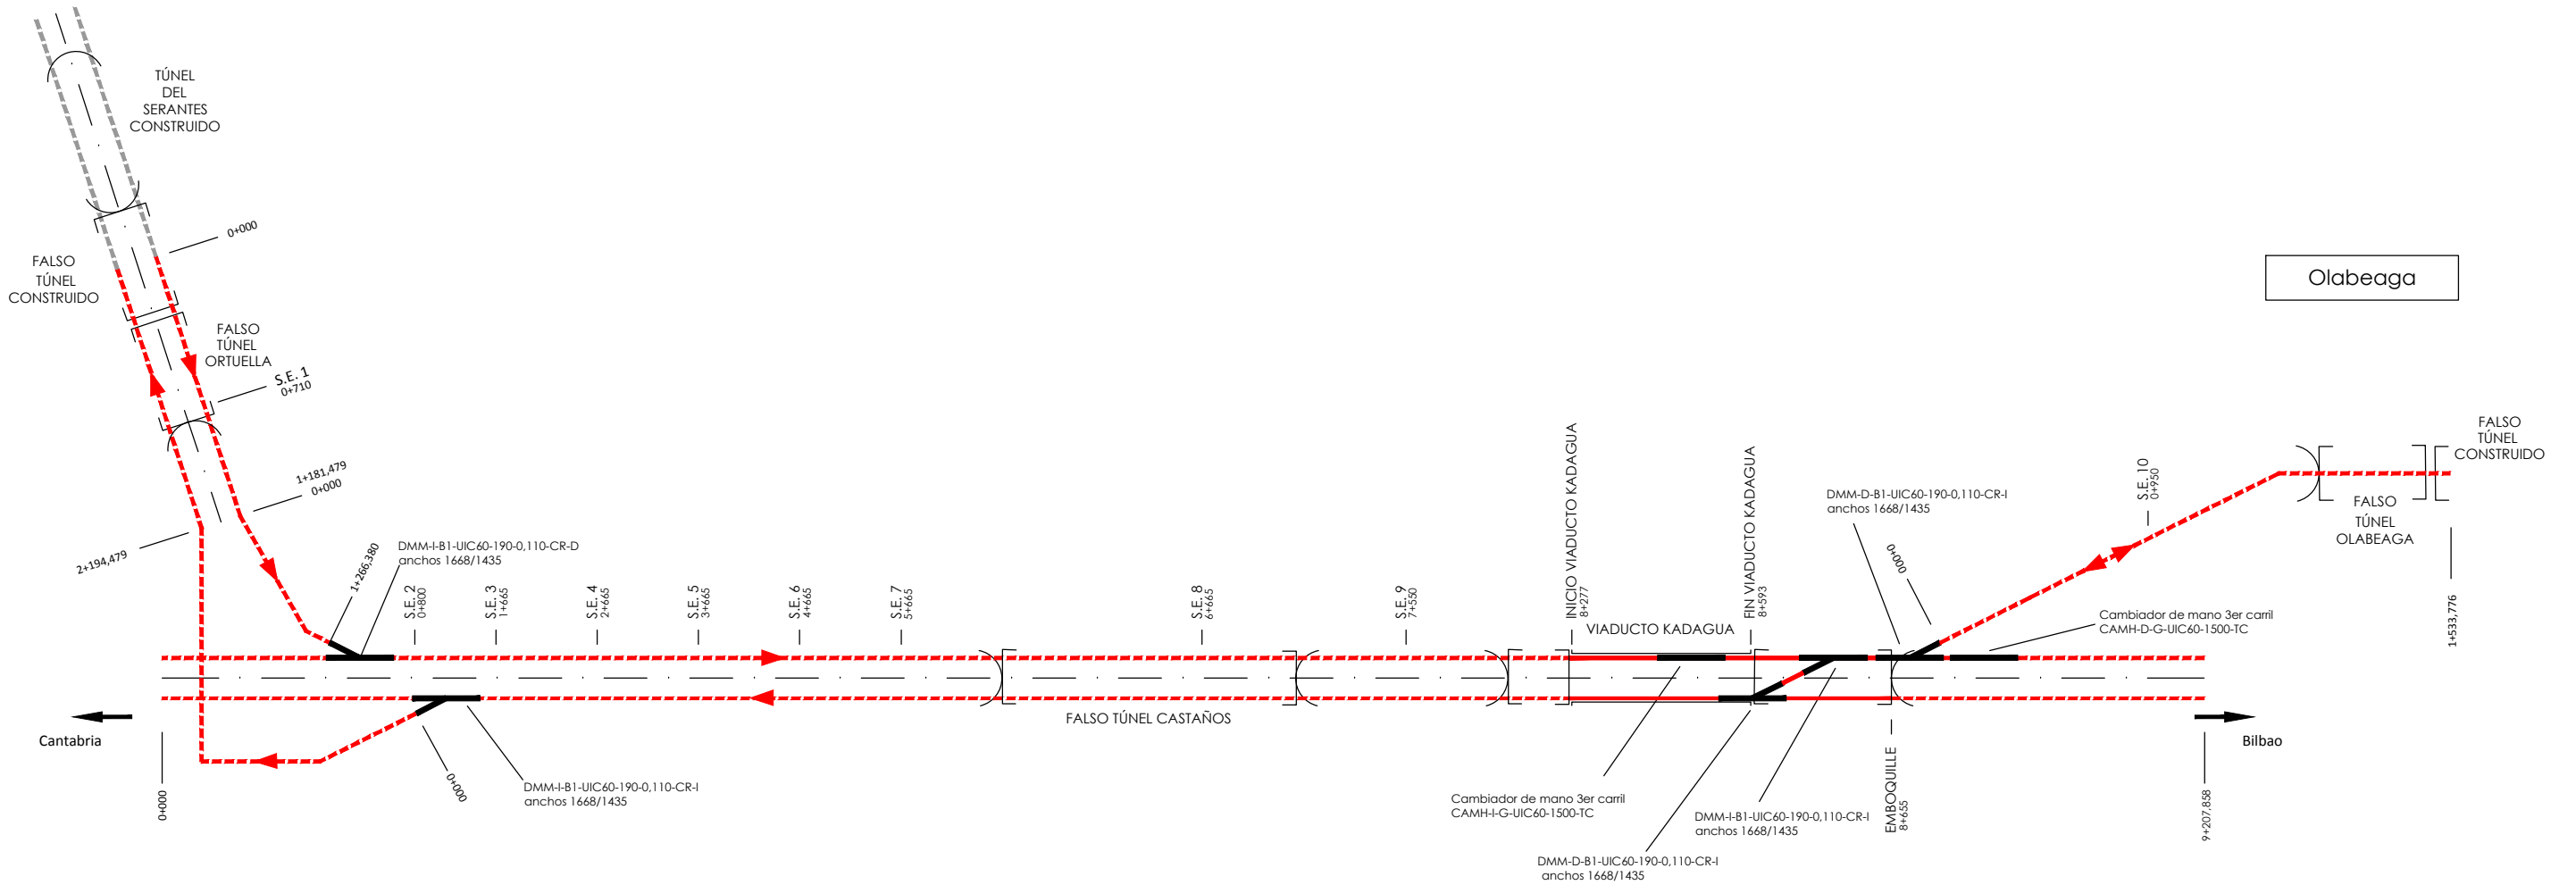

P:\vivas\X0000048\PLANOS\03-Estudio Informativo\02-plantas generales\02-02\h01-03PGEF.dwg